

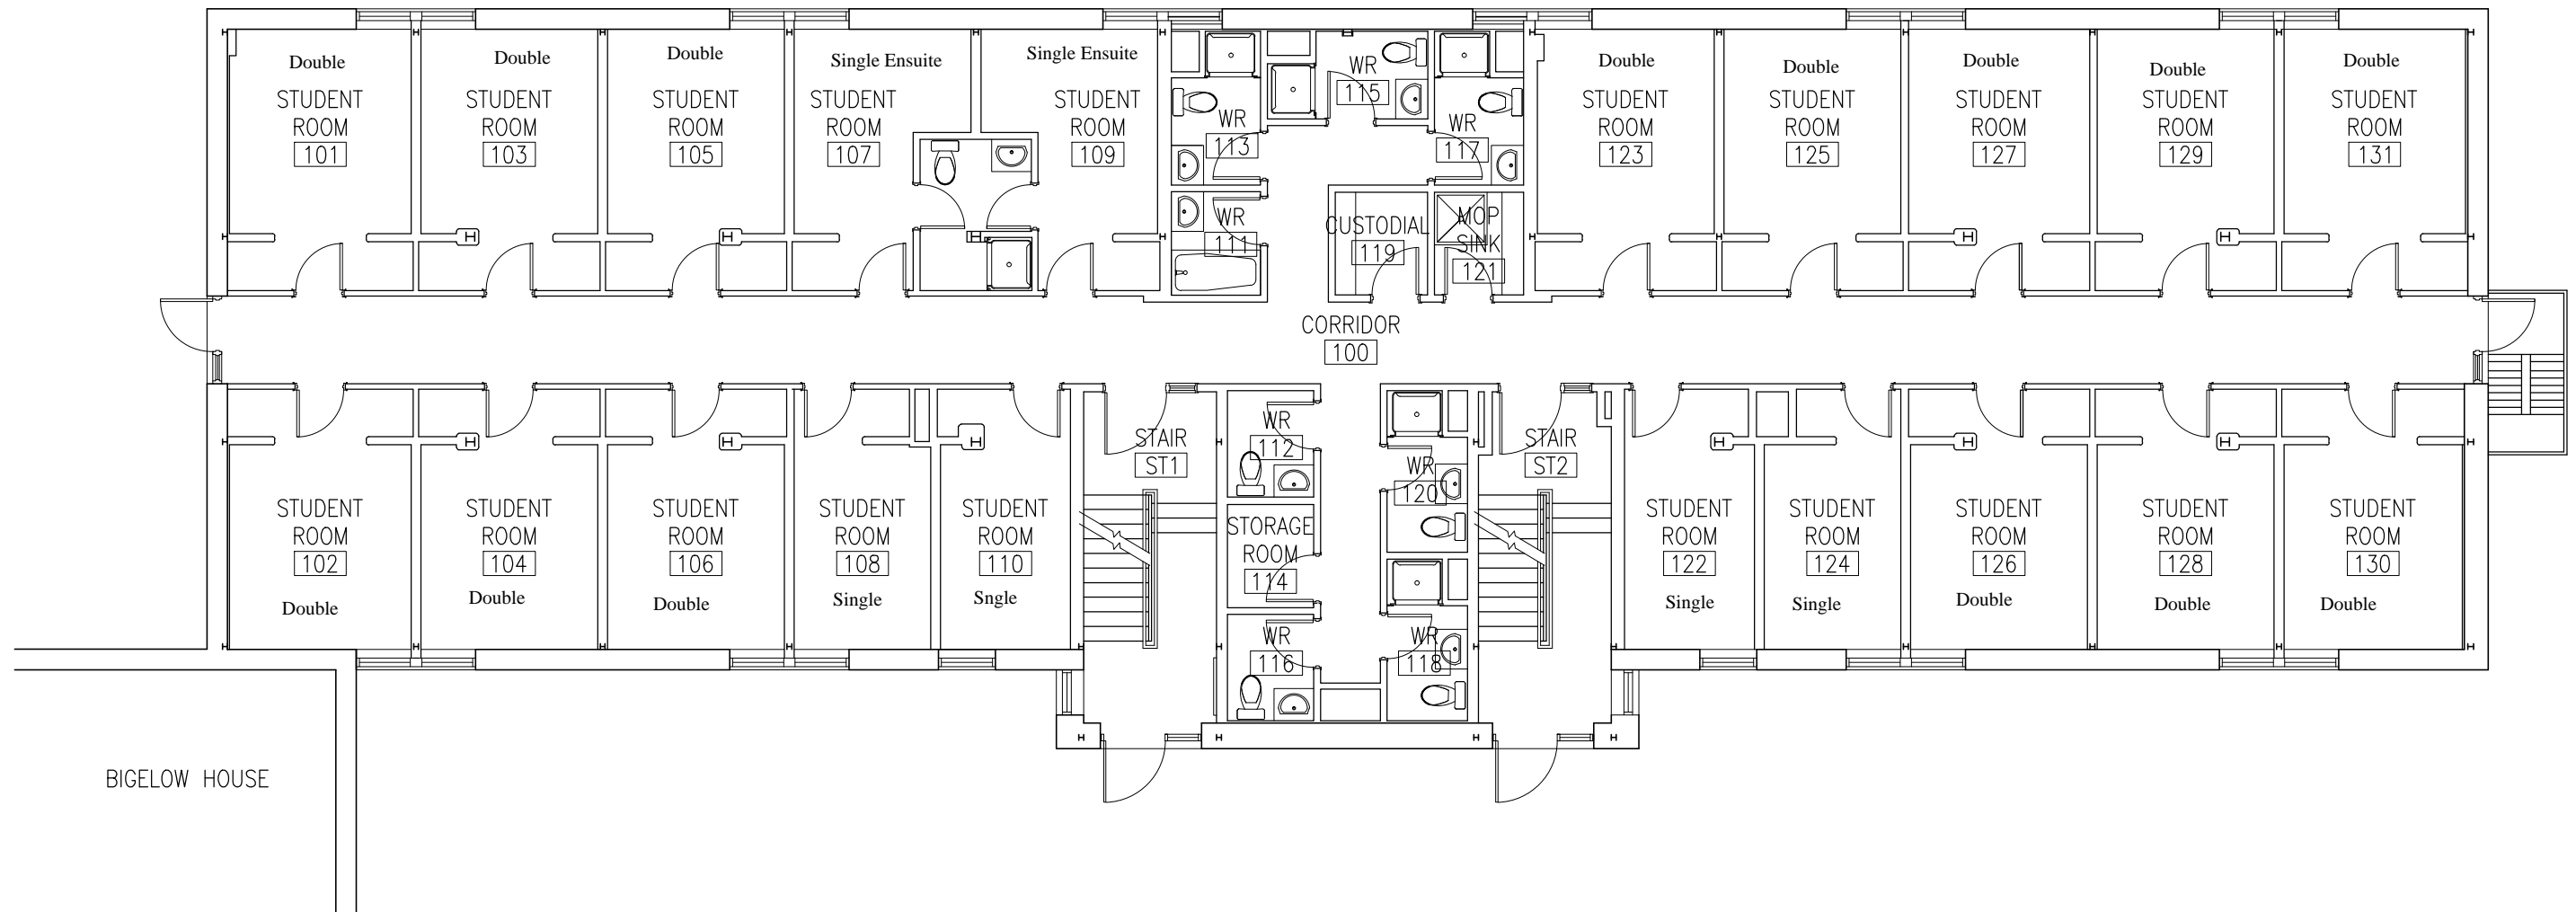



<b>Arthur J. Arseneau Architect Ltd.</b>	
Building BENNETT HOUSE	
Sheet title BASEMENT PLAN	
Date FEB. 2012	Scale N.T.S.
Drawn by GL	Sheet no. A1

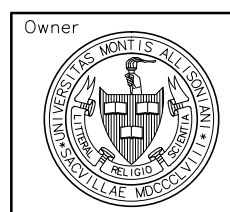



BIGELOW HOUSE

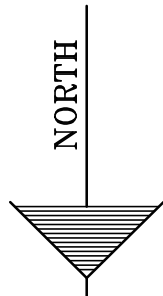


<b>Arthur J. Arseneau Architect Ltd.</b>	
Building BENNETT HOUSE	
Sheet title FIRST FLOOR PLAN	
Date FEB. 2012	Scale N.T.S.
Drawn by GL	Sheet no. A2

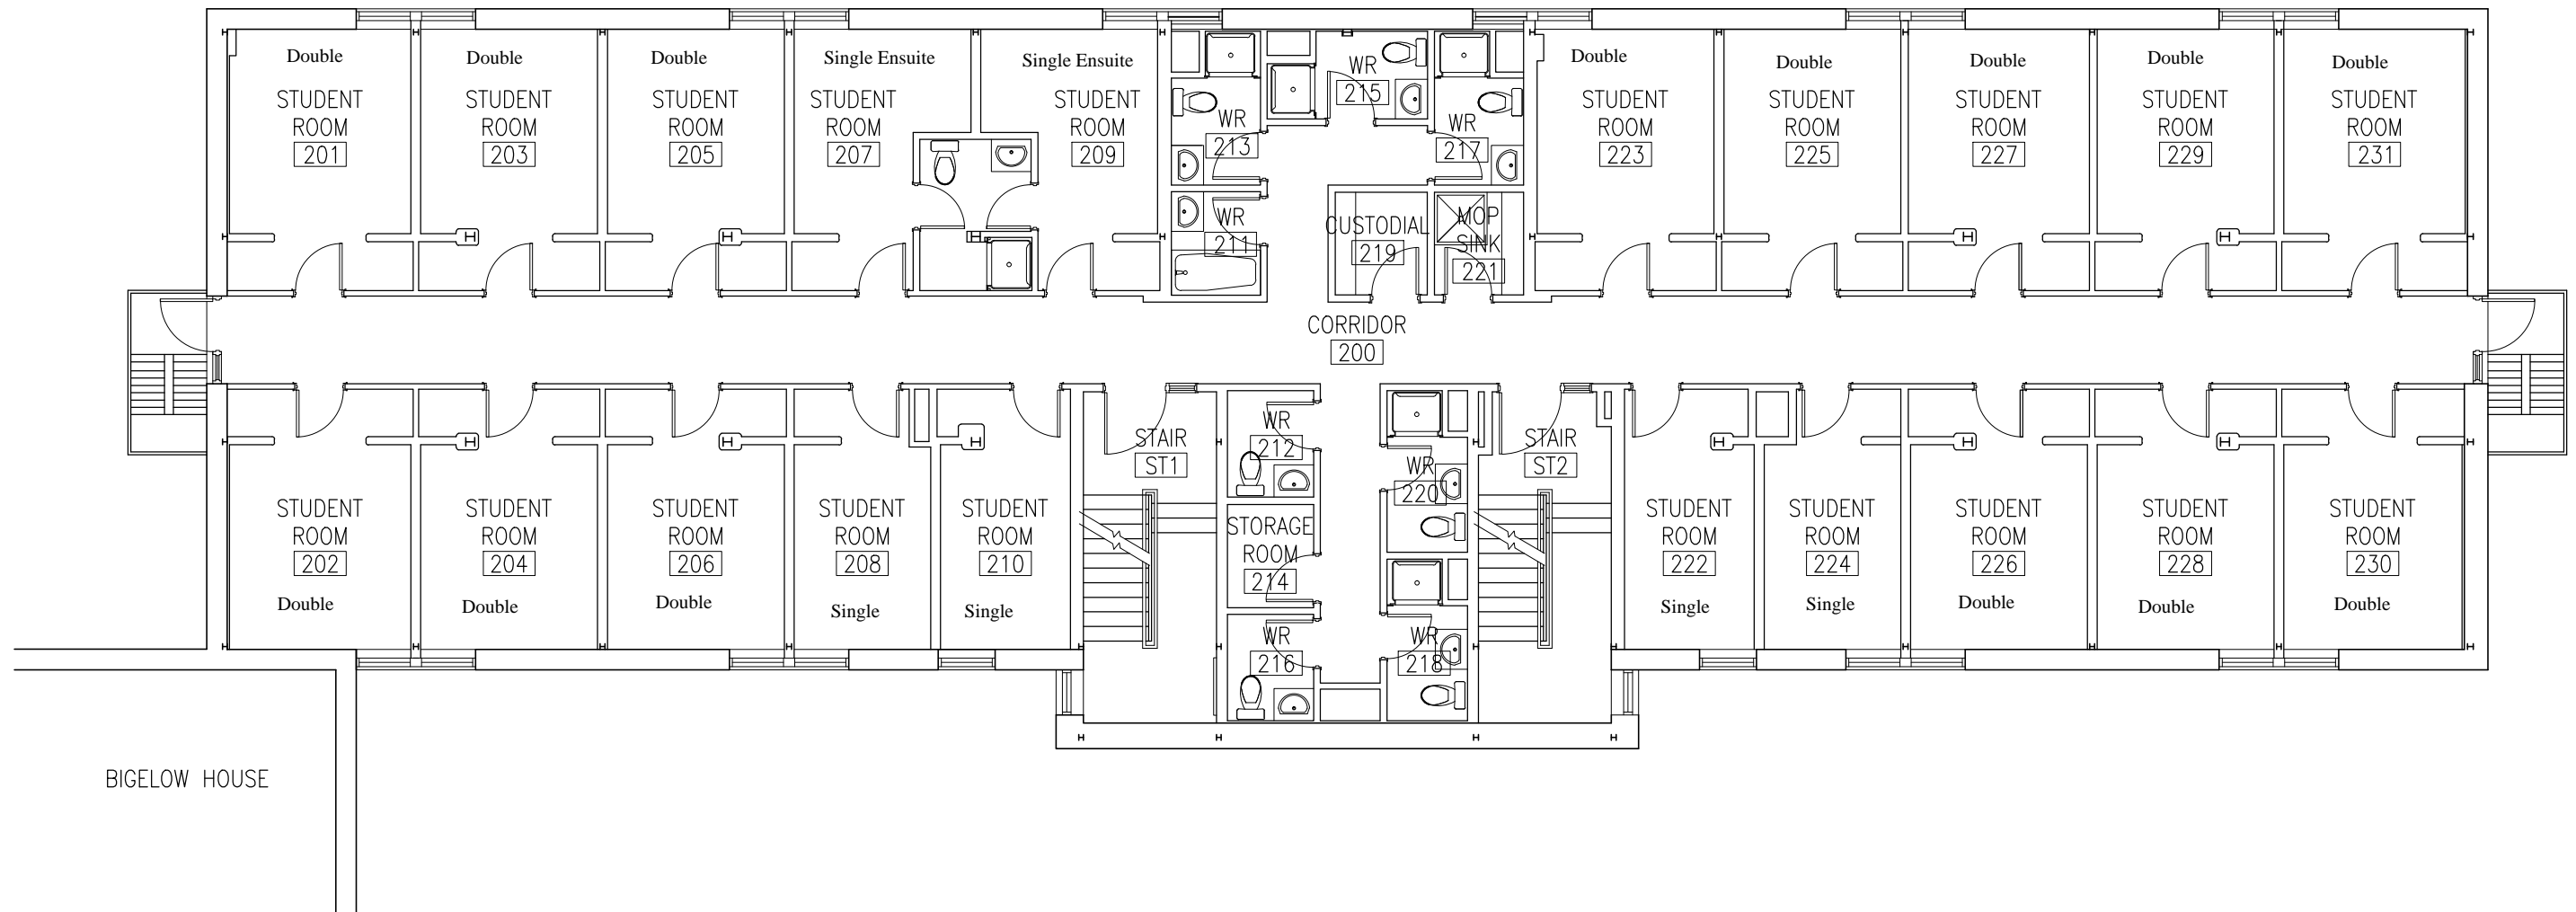



BIGELOW HOUSE

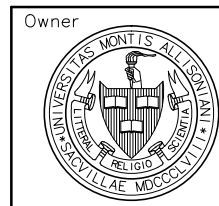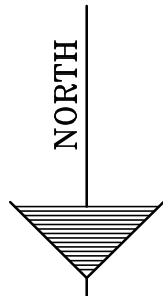

<b>Arthur J. Arseneau Architect Ltd.</b>	
Building BENNETT HOUSE	
Sheet title SECOND FLOOR PLAN	
Date FEB. 2012	Scale N.T.S.
Drawn by GL	Sheet no. A3

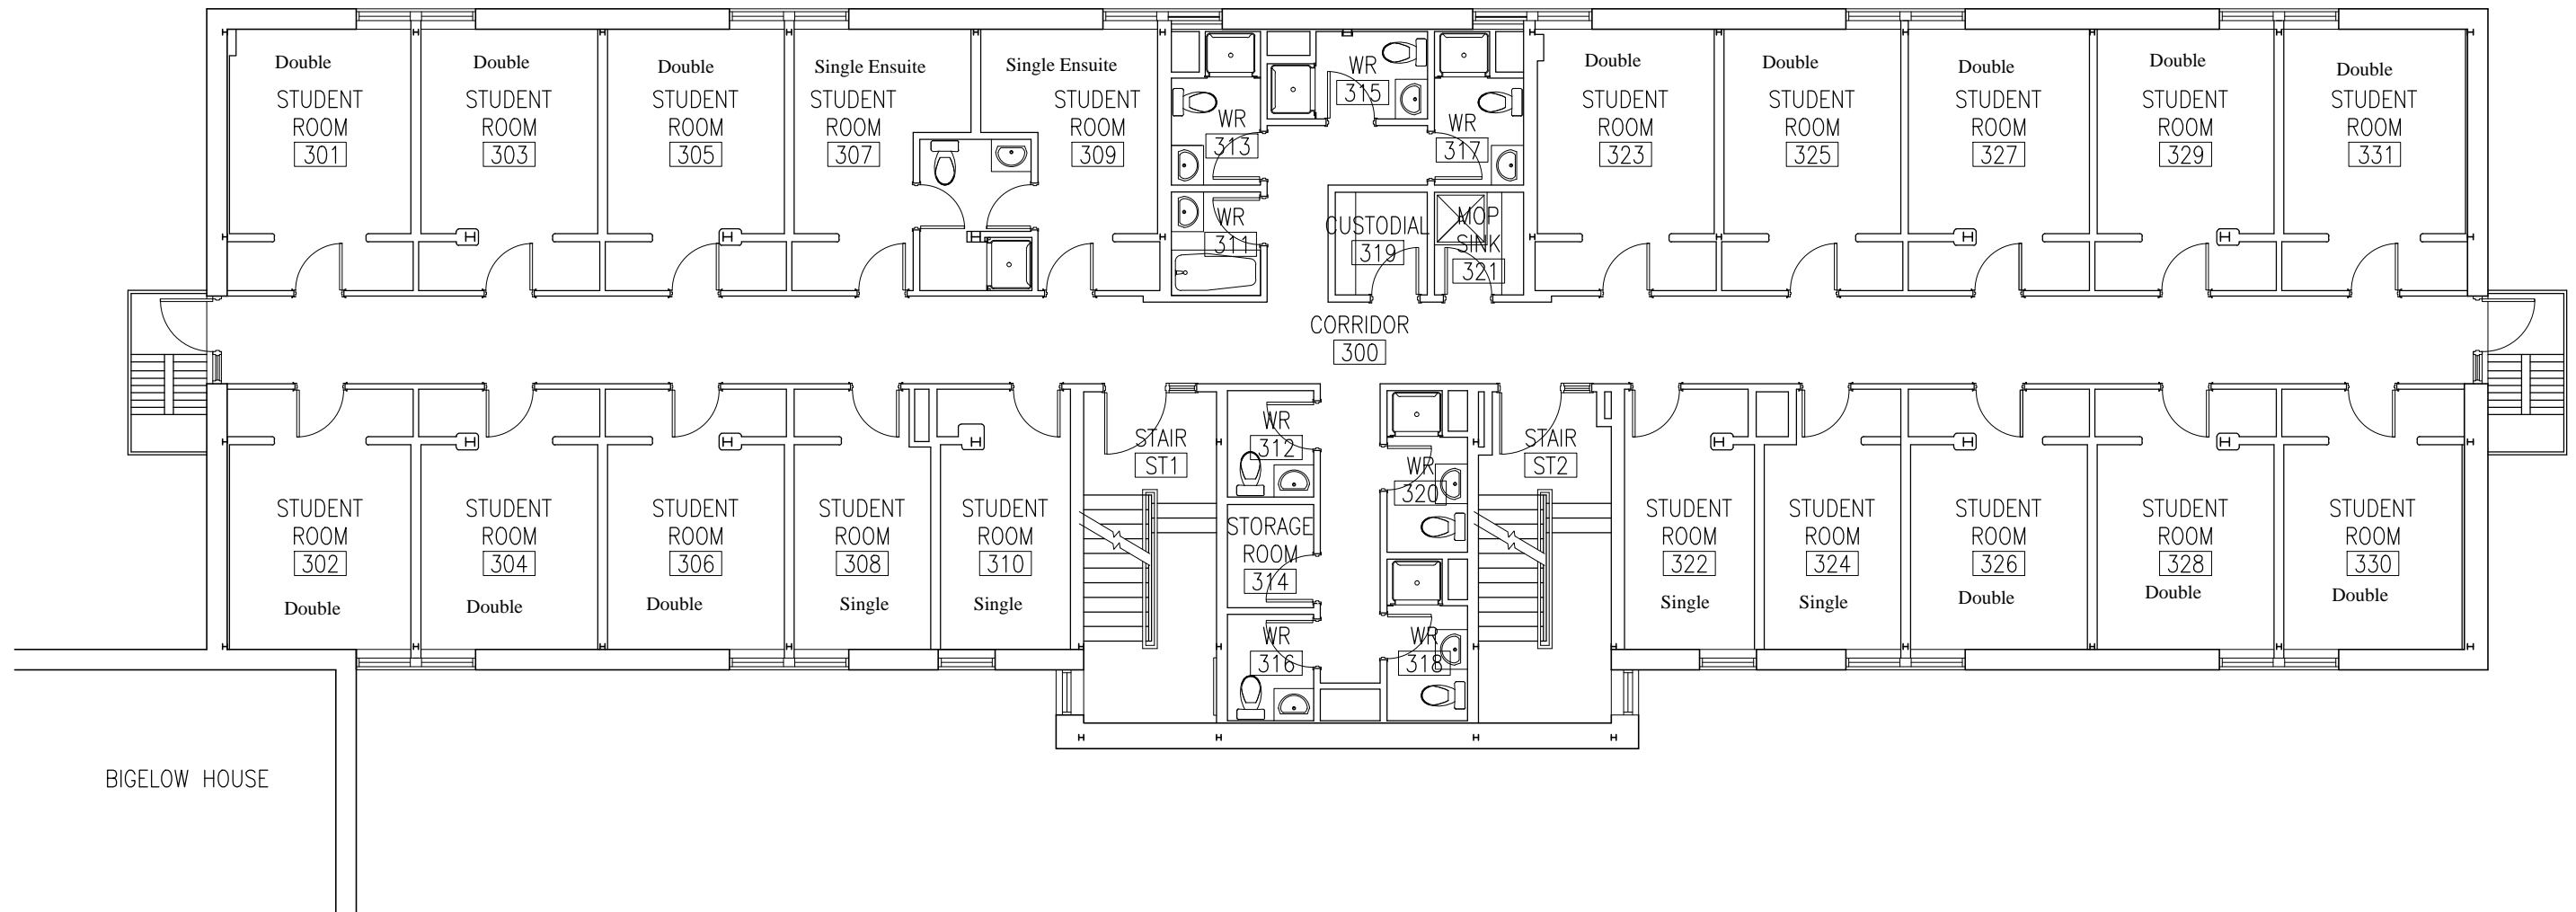

BIGELOW HOUSE

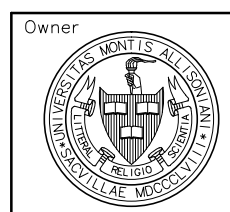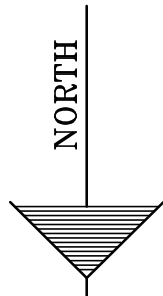

**Arthur J. Arseneau  
Architect Ltd.**

Building  
BENNETT HOUSE

Sheet title  
THIRD FLOOR PLAN

Date  
FEB. 2012

Scale  
N.T.S.

Drawn by  
GL

Sheet no.  
A4