
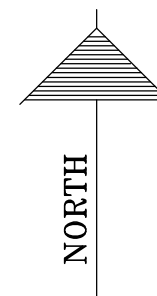


Martin Patriquin Architect Inc.		
BUILDING	THORNTON HOUSE	
SHEET TITLE	BASEMENT FLOOR	
DATE	SEPTEMBER 2015	SCALE NTS
DRAWN BY	RMS	SHEET NO. A1

OWNER  
**Mount Allison**  
 UNIVERSITY

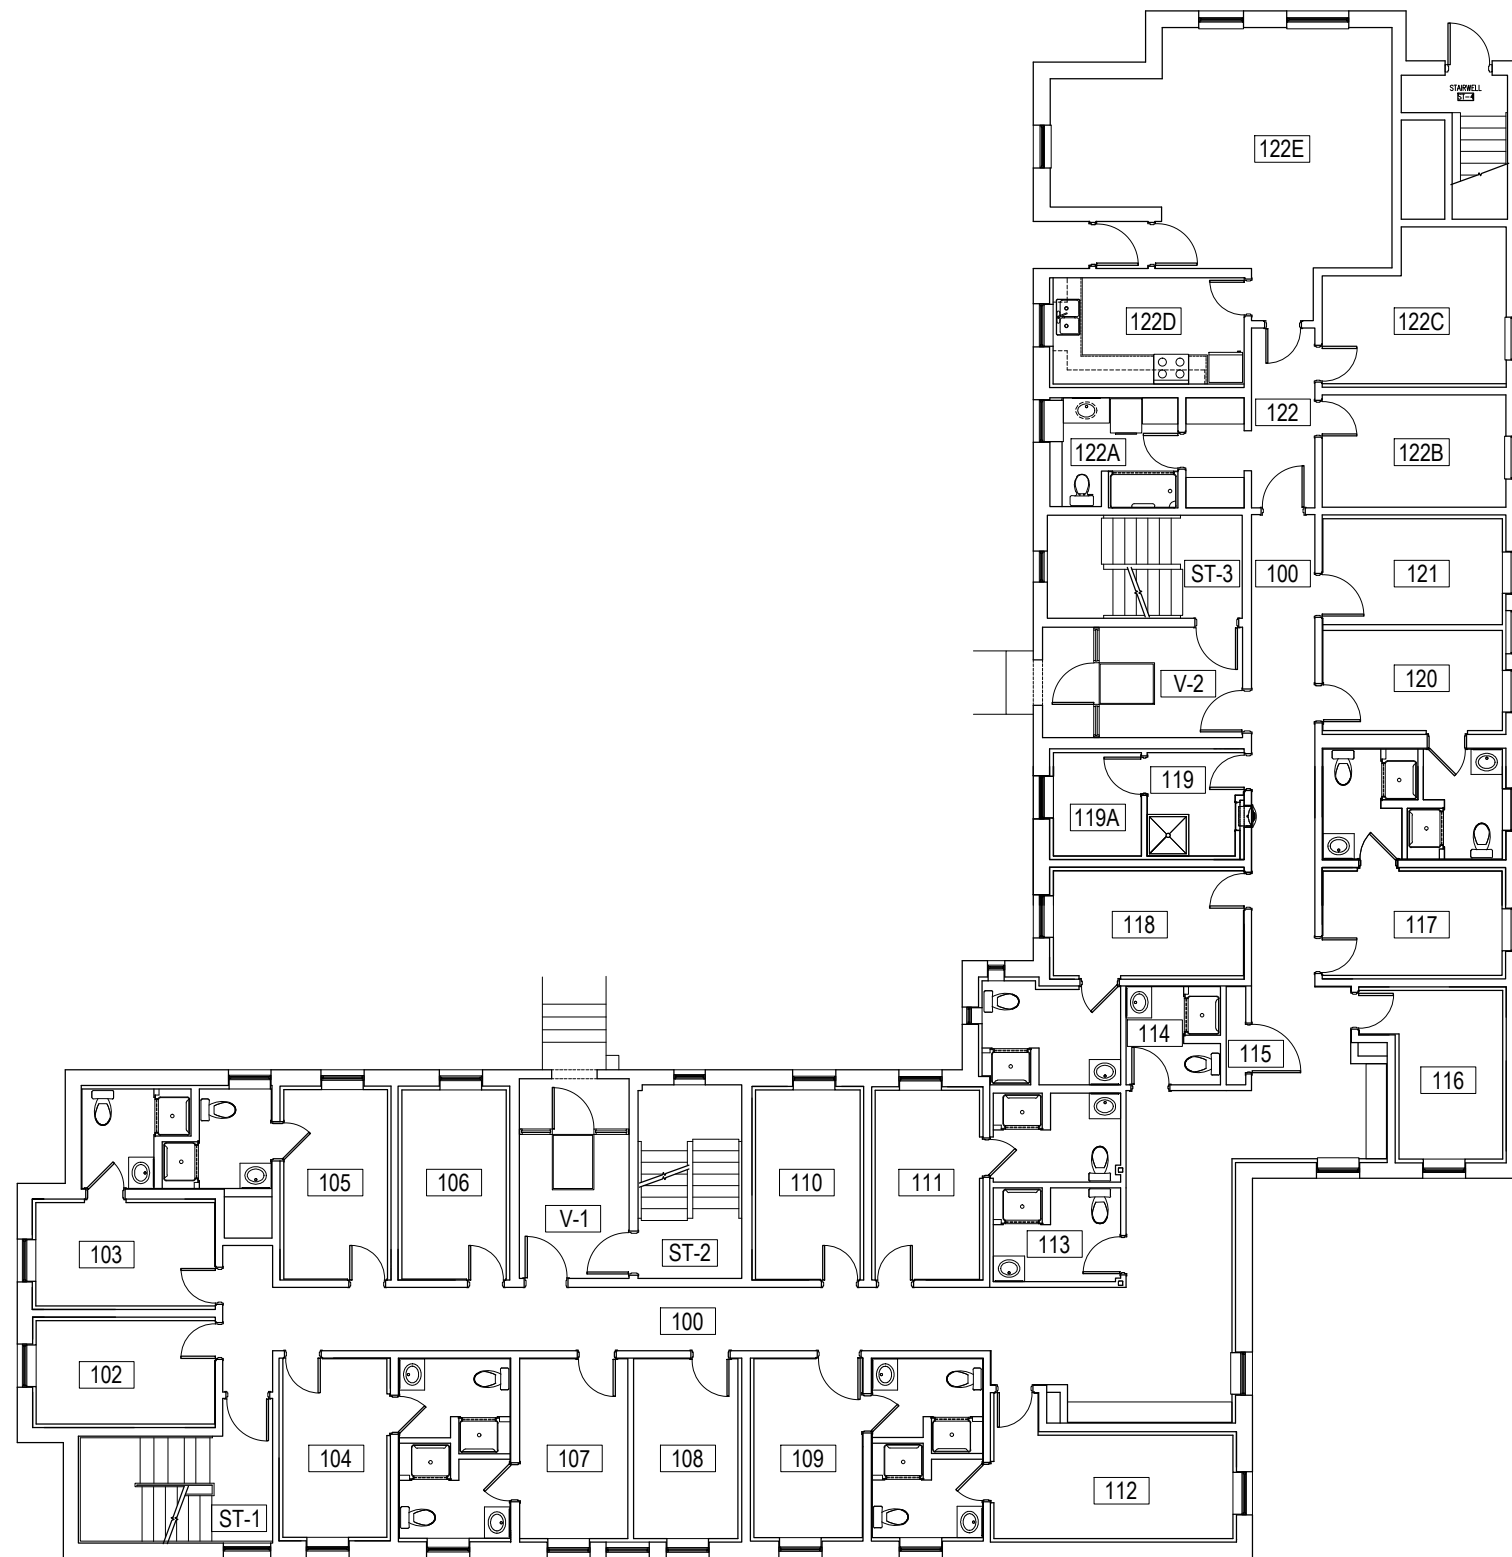

Martin Patriquin  
Architect Inc.

BUILDING  
THORNTON HOUSE

SHEET TITLE  
FIRST FLOOR



OWNER  
**Mount Allison**  
UNIVERSITY

DATE  
SEPTEMBER 2015

SCALE  
NTS

DRAWN BY  
RMS

SHEET NO.  
A2

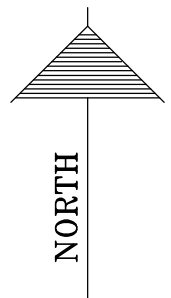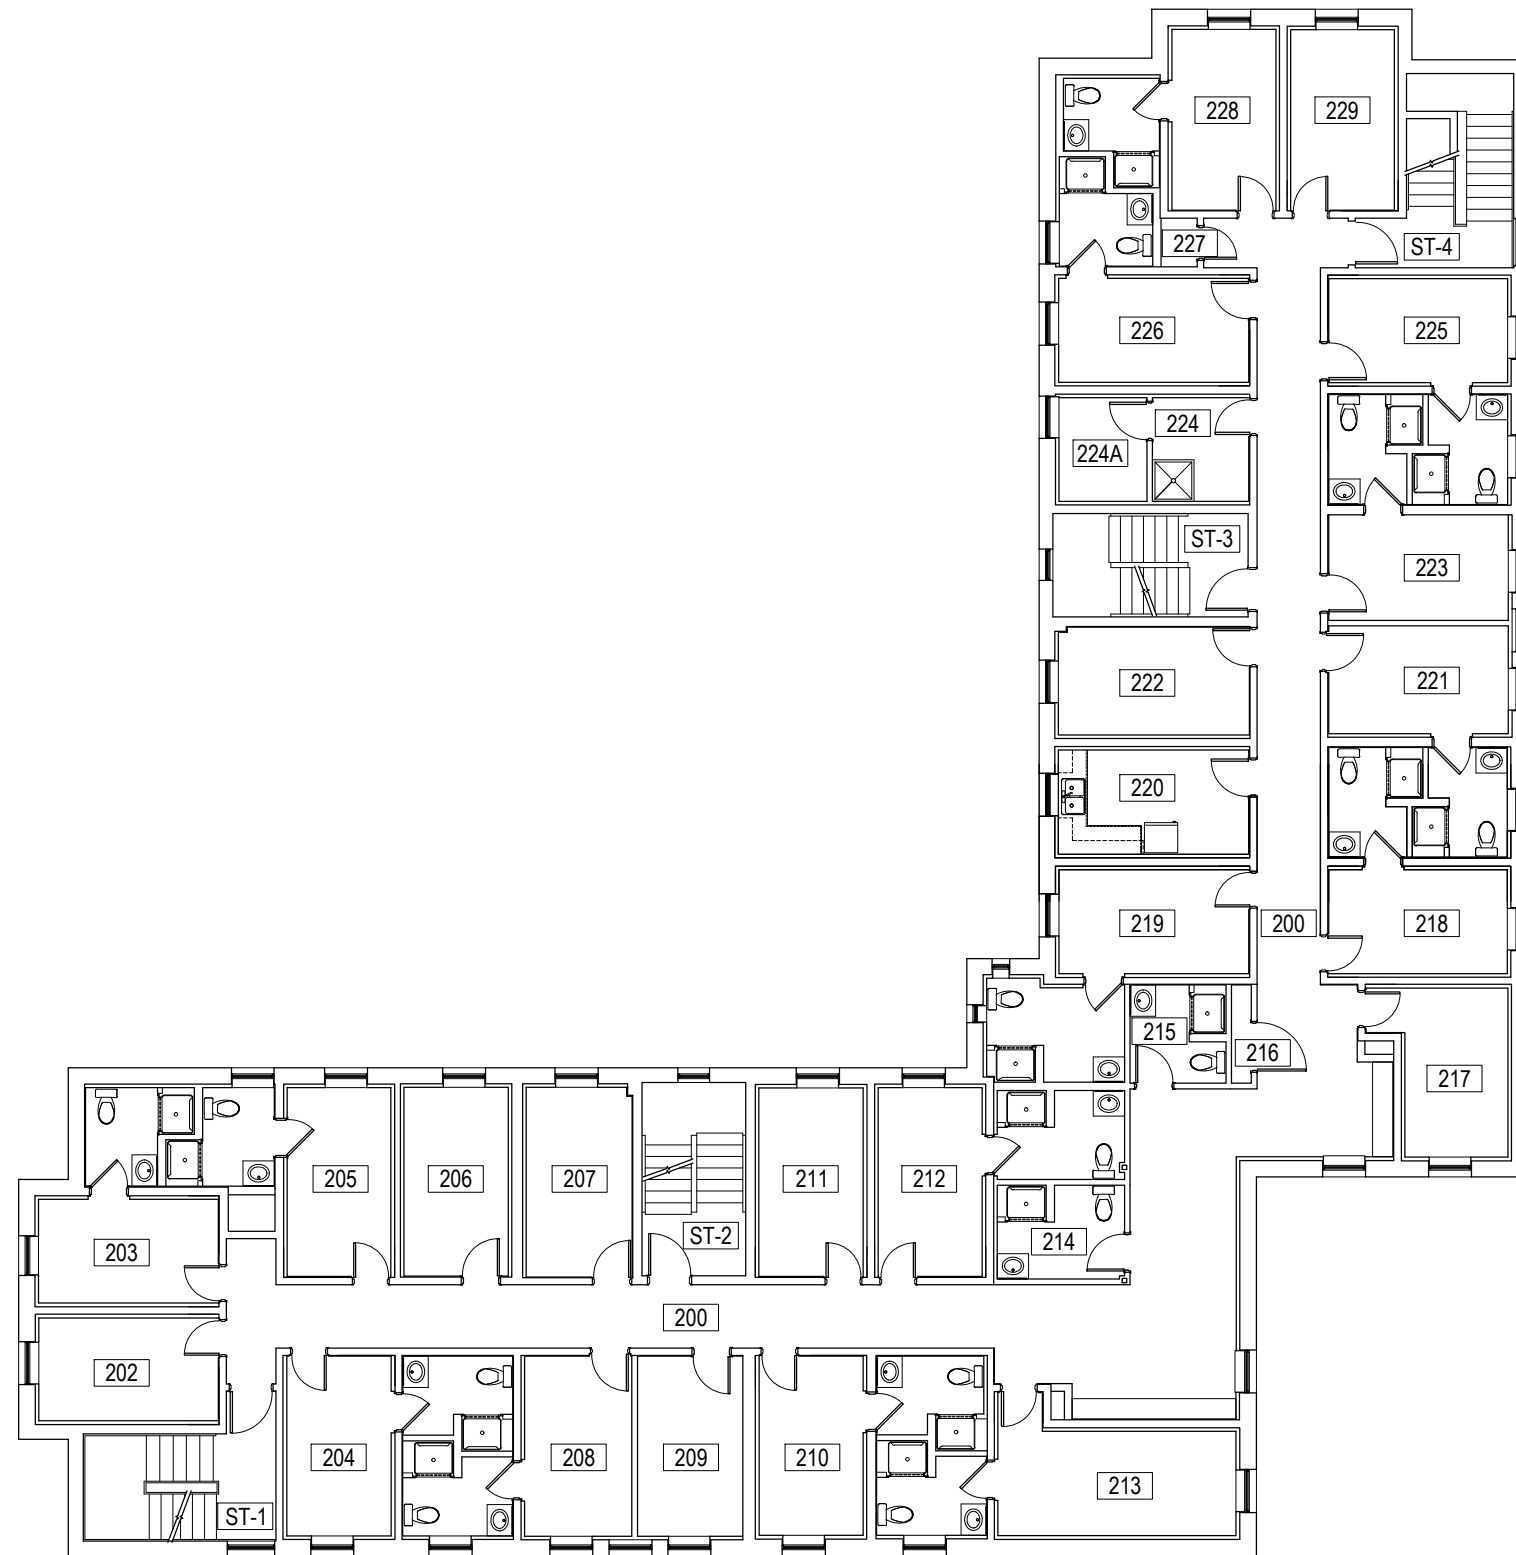

Martin Patriquin  
Architect Inc.

BUILDING  
THORNTON HOUSE

SHEET TITLE  
SECOND FLOOR



OWNER  
**Mount Allison**  
UNIVERSITY

DATE  
SEPTEMBER 2015

SCALE  
NTS

DRAWN BY  
RMS

SHEET NO.  
A3

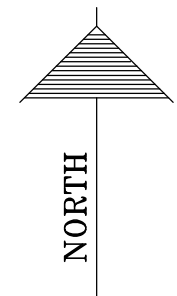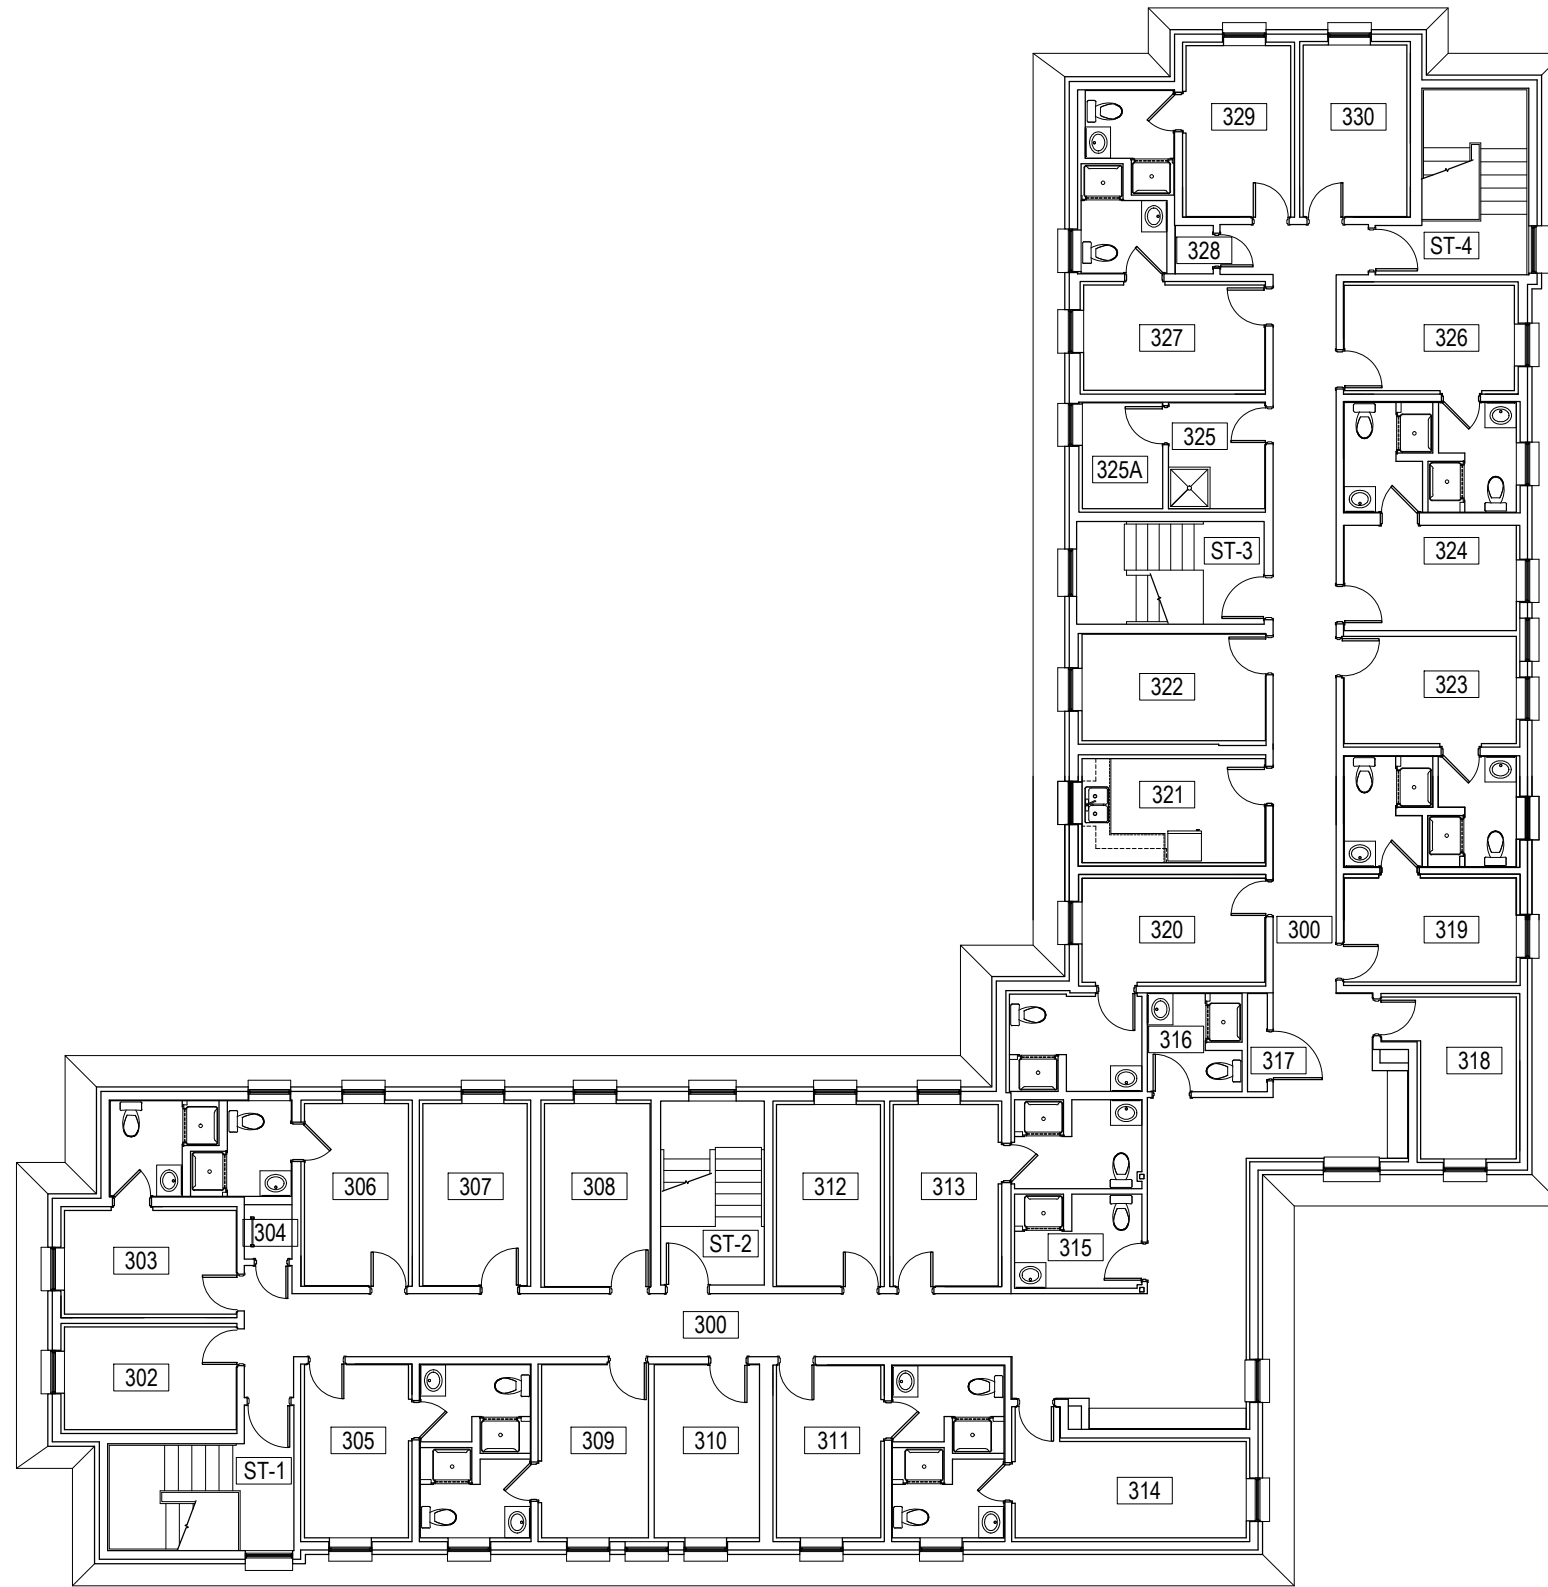

Martin Patriquin  
Architect Inc.

BUILDING  
THORNTON HOUSE

SHEET TITLE  
THIRD FLOOR

OWNER  
**MountAllison**  
UNIVERSITY

DATE  
SEPTEMBER 2015

SCALE  
NTS

DRAWN BY  
RMS

SHEET NO.  
A4